


WWW.TIMBERFRAMINGSOLUTIONS.COM

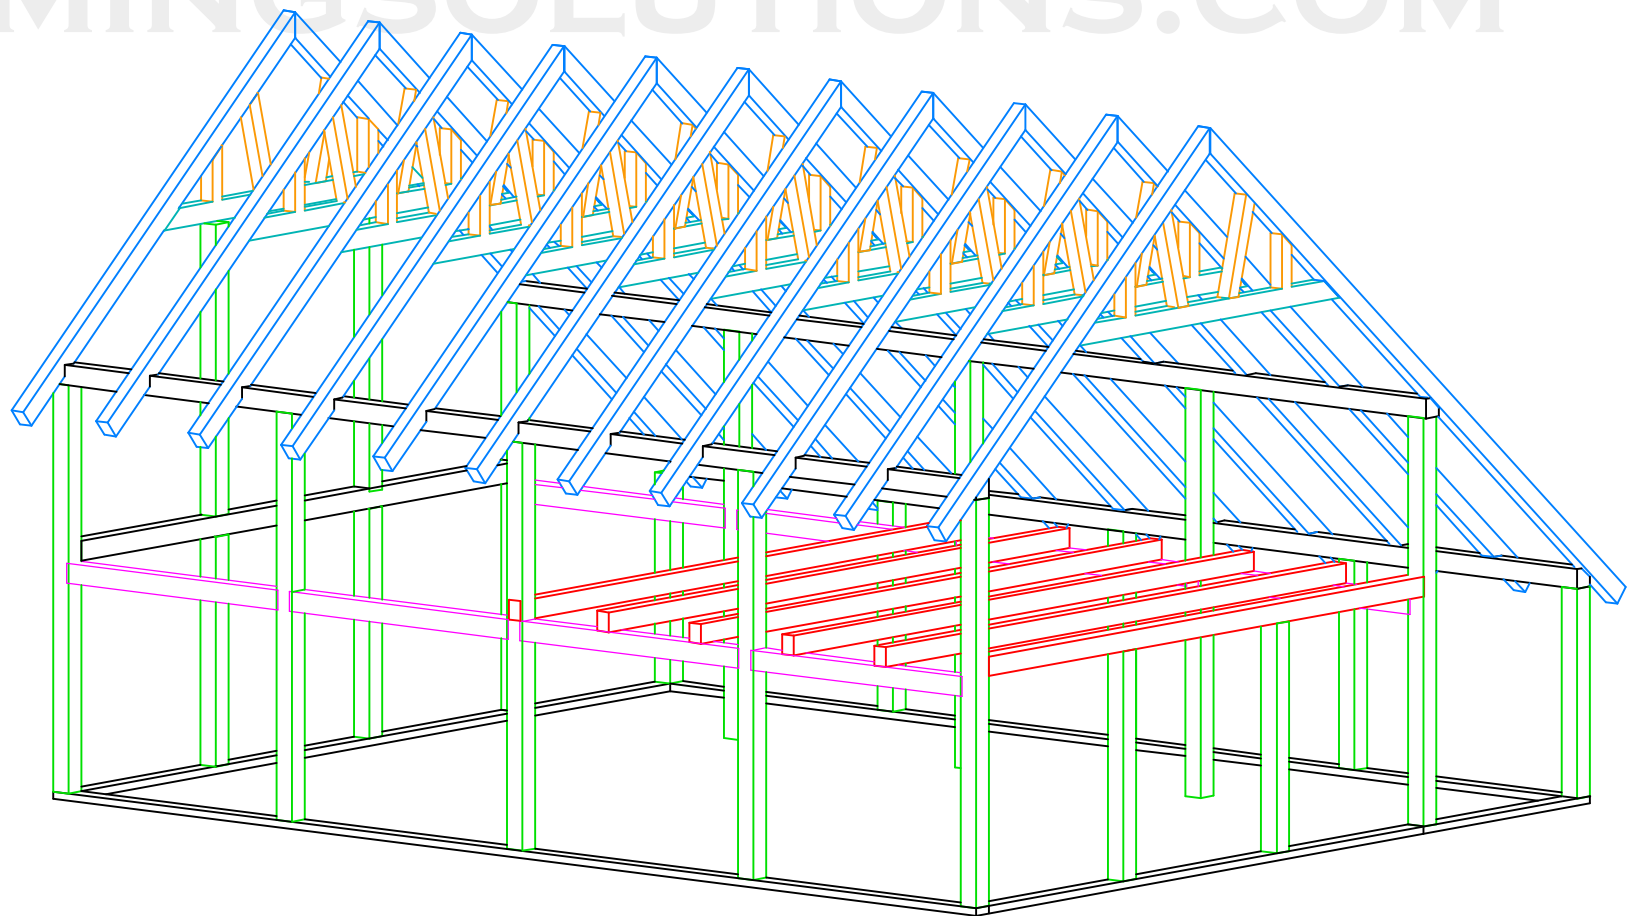

--

NO.	DESCRIPTION	BY	DATE

SHEET TITLE:
SHEET TITLE

PROJECT DESCRIPTION:
**32x40
SALTBOX ROOF
14' & 8' WALL**

DRAWINGS PROVIDED BY:
TIMBER FRAME SOLUTIONS
35 FOWLER RD.
THORNDIKE, MAINE 04986
207-568-3450 - FAX 207-568-7536
E-MAIL: TIMBERFRAMESOL@AOL.COM

DATE:
10/12/2017

SCALE:

SHEET:

A-1