


WWW.TIMBERFRAMINGSOLUTIONS.COM

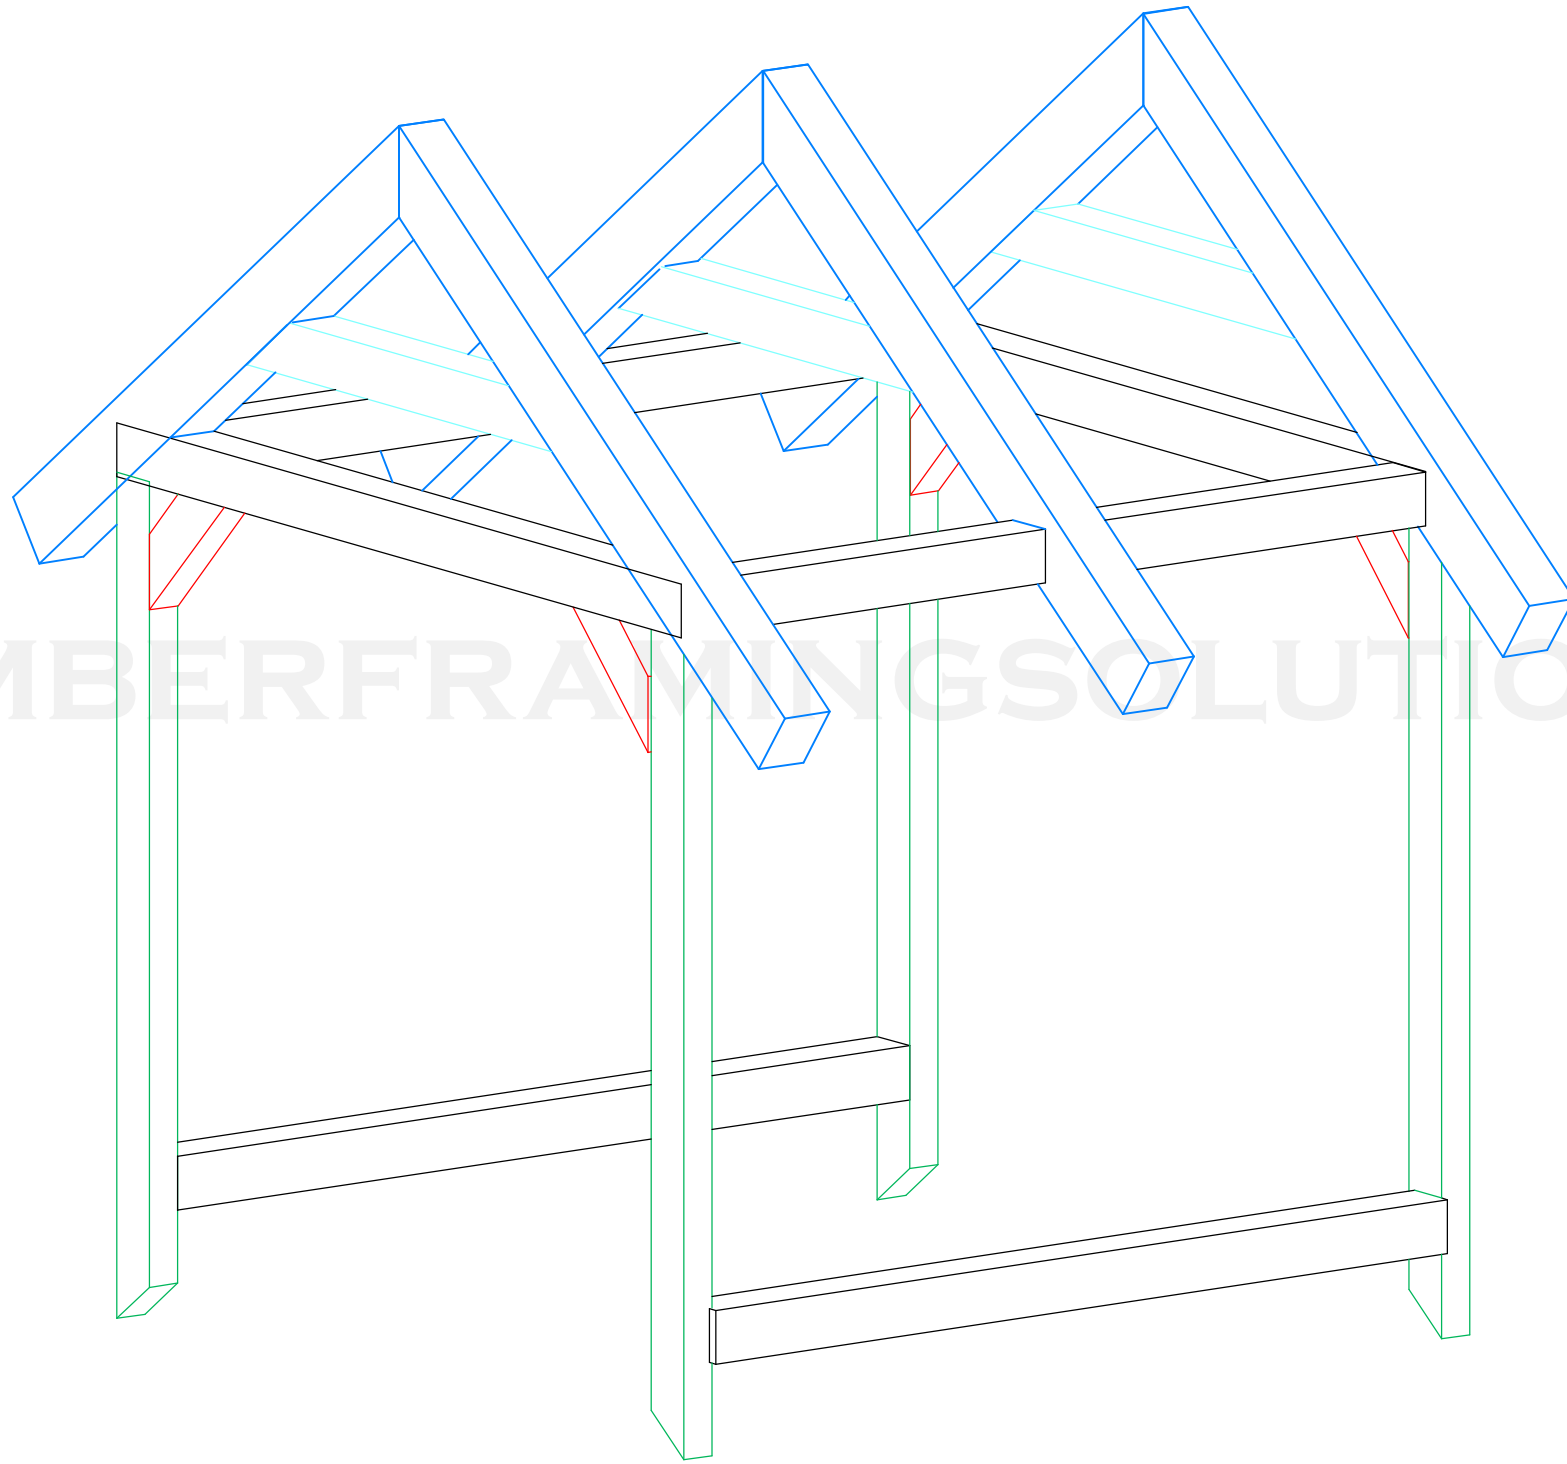

DRAWINGS PROVIDED BY:
TIMBER FRAME SOLUTIONS
35 FOWLER RD.
THORNDIKE, MAINE 04986
207-568-3450 - FAX 207-568-7536
E-MAIL: TIMBERFRAMESOL@AOL.COM

DATE:

10/19/2017

SCALE:

SHEET:

A-1

PROJECT DESCRIPTION:

**8x8 CUPOLA
6/12 ROOF
84' POST**

SHEET TITLE:

SHEET TITLE

NO.	DESCRIPTION	BY	DATE