

PIER SPACING

timberframingsolutions.com

NO.	DESCRIPTION	BY	DATE

NO.	DESCRIPTION	BY	DATE

SHEET TITLE
SHEET TITLE

PROJECT DESCRIPTION:
24x32 12' POST
12/12 PITCH
16X24 LOFT

DRAWINGS PROVIDED BY:
Timber Frame Solutions
35 Fowler Rd., Pine, 04866
 207-598-3450


DATE:
8/28/2014

SCALE:

SHEET:

A-1

timberframingsolutions.com

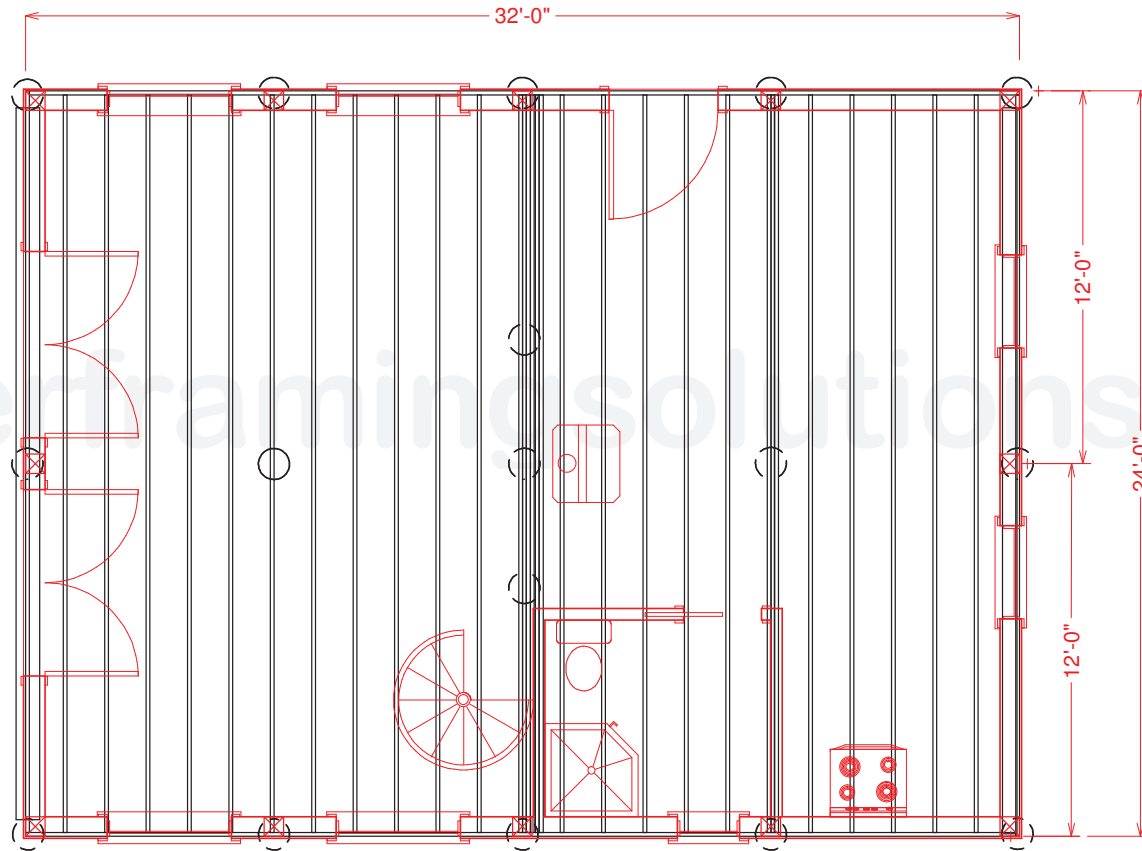

SUBFLOOR FRAMING

FIRST FLOOR
FLOOR PLAN SHOWN IN RED

NO.	DESCRIPTION	BY	DATE

NO.	DESCRIPTION	BY	DATE

SHEET TITLE:
SHEET TITLE

PROJECT DESCRIPTION:
**24x32 12' POST
12/12 PITCH
16X24 LOFT**


DRAWINGS PROVIDED BY:
Timber Frame Solutions
35 Fowler Rd., Suite 0496C
Lewiston, ME 04240
207-598-3450

DATE:
8/28/2014

SCALE:

SHEET:
A-2

timberframing.com

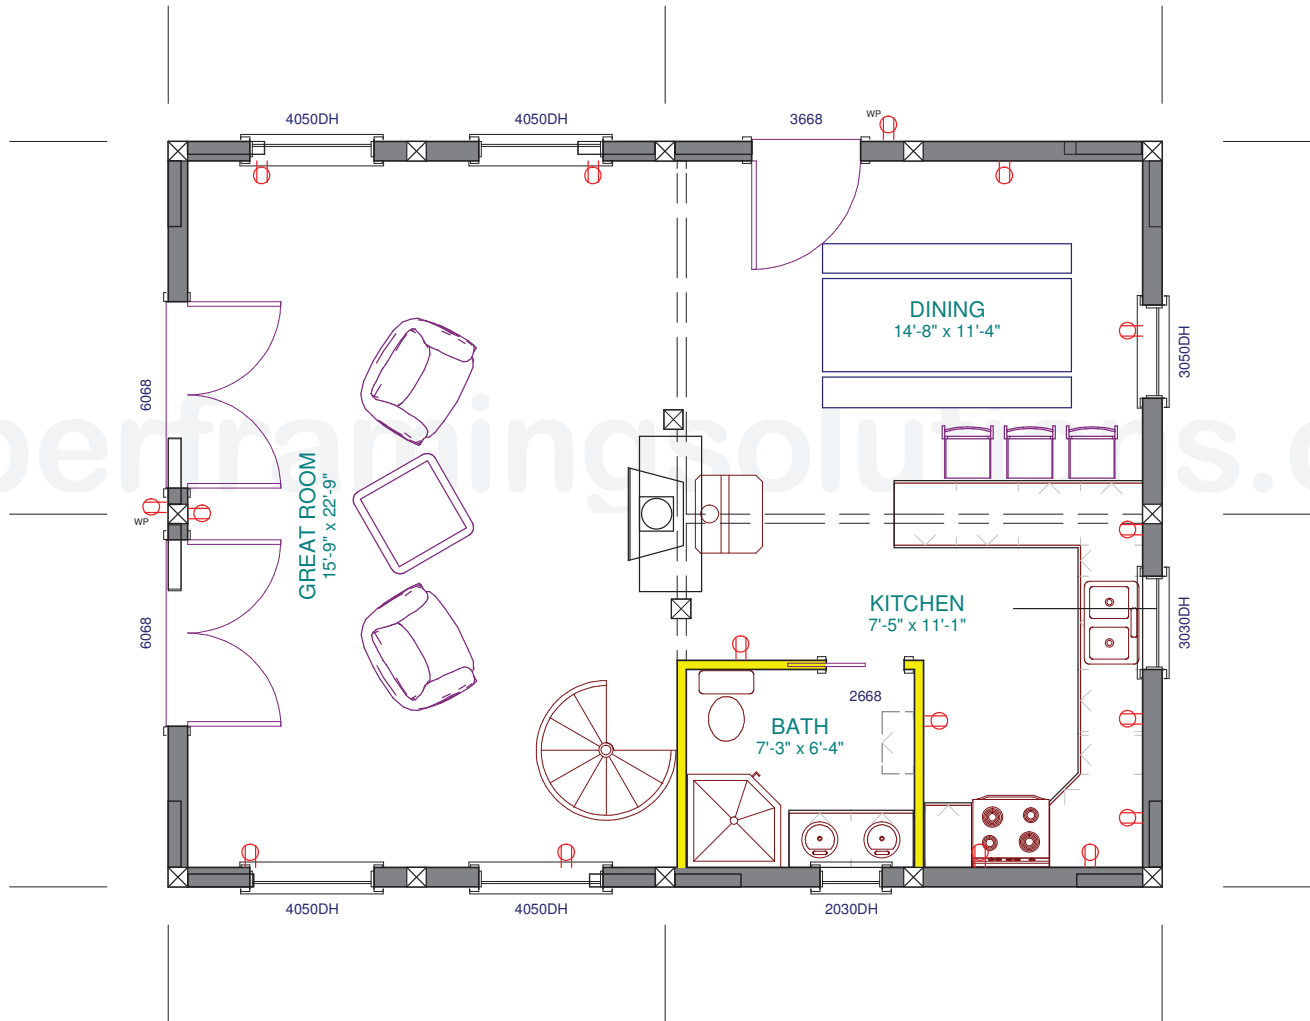

LIVING AREA
769 sq ft

1st Floor

NO.	DESCRIPTION	BY	DATE

NO.	DESCRIPTION	BY	DATE

SHEET TITLE: SHEET TITLE

PROJECT DESCRIPTION:
24x32 12' POST
12/12 PITCH
16X24 LOFT


DRAWINGS PROVIDED BY:
Timber Frame Solutions
35 Fowler Rd., #100
Canaan, VT 05647
207-598-3457

DATE:
8/28/2014

SCALE:

SHEET:
A-3

timberframingsolutions.com

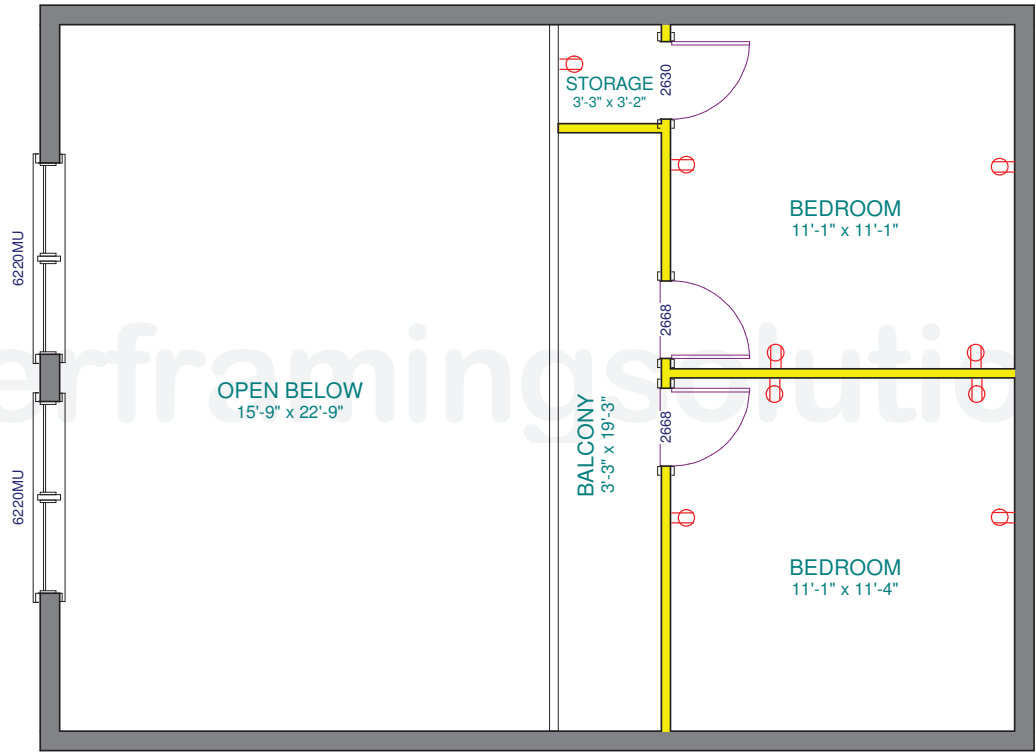

LIVING AREA
303 sq ft

2nd Floor

--

NO.	DESCRIPTION	BY	DATE

SHEET TITLE:
SHEET TITLE

PROJECT DESCRIPTION:
24x32 12' POST
12/12 PITCH
16X24 LOFT

DRAWINGS PROVIDED BY:
Timber Frame Solutions
35 Fowler Rd.,
Plymouth, MA 01966
207-598-3457

DATE:
8/28/2014

SCALE:

SHEET:
A-4

DOOR SCHEDULE																				
NUMBER	QTY	FLOOR	SIZE	DIMENSIONS	WIDTH	HEIGHT	R/O	DESCRIPTION	HEADER	THICKNESS	HINGE	HANDLE	EXT. HANDLE	LOCK	EXT. LOCK	CODE	MANUFACTURER	COMMENTS	QTY	NUMBER
D01	1	1	2368 R	30°X80°X1 3/8" R	30"	80"	30°X80°	POCKET 2 PANEL DOOR - FIR FRAMING	2X10X42" (2)	1 3/8"	HINGE: HIDDEN (2)	HANDLE: NONE	HANDLE: NONE	LOCK: NONE	LOCK: NONE				1	D01
D02	1	1	3668 R EX	42°X80°X1 3/4" R EX	42"	80"	43°X81 1/2"	EXT. HINGED 2 PANEL 2 GLASS - FIR FRAMING	2X9X55" (2)	1 3/4"	HINGE: HIDDEN (3)	HANDLE: KNOB	HANDLE: LEVER	LOCK: NONE	LOCK: NONE				1	D02
D03	2	1	6068 EX	(2) 36°X80°X1 3/4" EX	72"	80"	73°X81 1/2"	EXT. DOUBLE HINGED-GLASS - FIR FRAMING	2X9X85" (2)	1 3/4"	HINGE: HIDDEN (3)	HANDLE: KNOB	HANDLE: LEVER	LOCK: NONE	LOCK: NONE				2	D03

DOOR SCHEDULE																				
NUMBER	QTY	FLOOR	SIZE	DIMENSIONS	WIDTH	HEIGHT	R/O	DESCRIPTION	HEADER	THICKNESS	HINGE	HANDLE	EXT. HANDLE	LOCK	EXT. LOCK	CODE	MANUFACTURER	COMMENTS	QTY	NUMBER
D01	1	2	2630 L IN	30°X36°X1 3/8" L IN	30"	36"	31°X37 1/2"	HINGED 2 PANEL DOOR - FIR FRAMING	2X5X43" (2)	1 3/8"	HINGE: HIDDEN (2)	HANDLE: KNOB	HANDLE: KNOB	LOCK: NONE	LOCK: NONE				1	D01
D02	1	2	2668 L EX	30°X80°X1 3/8" L EX	30"	80"	31°X81 1/2"	EXT. HINGED 2 PANEL 2 GLASS - FIR FRAMING	2X6X43" (2)	1 3/8"	HINGE: HIDDEN (3)	HANDLE: KNOB	HANDLE: LEVER	LOCK: NONE	LOCK: NONE				1	D02
D03	1	2	2668 R EX	30°X80°X1 3/8" R EX	30"	80"	31°X81 1/2"	EXT. HINGED 2 PANEL 2 GLASS - FIR FRAMING	2X6X43" (2)	1 3/8"	HINGE: HIDDEN (3)	HANDLE: KNOB	HANDLE: LEVER	LOCK: NONE	LOCK: NONE				1	D03


WINDOW SCHEDULE																
NUMBER	QTY	FLOOR	SIZE	DIMENSIONS	WIDTH	HEIGHT	R/O	EGRESS	DESCRIPTION	HEADER	CODE	MANUFACTURER	COMMENTS	QTY	NUMBER	
W01	1	1	3030DH	36°X36°DH	36"	36"	37°X37 1/2"		DOUBLE HUNG - FIR FRAMING	2X9X49" (2)				1	W01	
W02	4	1	4050DH	48°X60°DH	48"	60"	49°X61 1/2"		DOUBLE HUNG - FIR FRAMING	2X9X61" (2)				4	W02	
W03	1	1	2030DH	24°X36°DH	24"	36"	25°X37 1/2"		DOUBLE HUNG - FIR FRAMING	2X9X37" (2)				1	W03	
W04	1	1	3050DH	36°X60°DH	36"	60"	37°X61 1/2"		DOUBLE HUNG - FIR FRAMING	2X9X49" (2)				1	W04	

WINDOW AND DOOR SCHEDULE

timberframingsolutions.com

DATE							
BY							
NO.	DESCRIPTION						
SHEET TITLE	SHEET TITLE						
PROJECT DESCRIPTION:	24x32 12' POST 12/12 PITCH 16X24 LOFT						
DRAWINGS PROVIDED BY:	Timber Frame Solutions <small>35 Fowler Rd., Suite 0486 Lewiston, ME 04203 207-598-3450</small>						
DATE:	8/28/2014						
SCALE:							
SHEET:	A-5						


timberframingsolutions.com

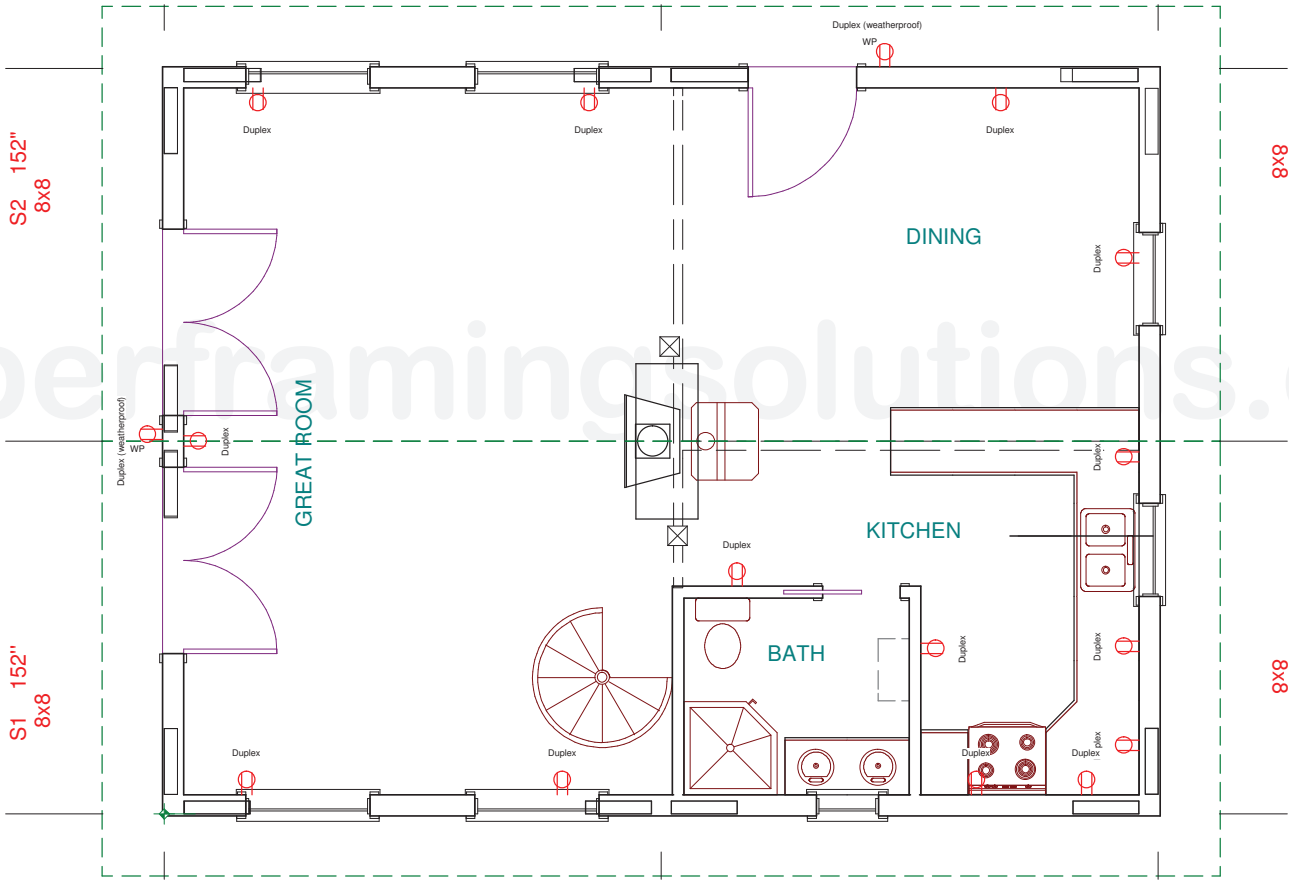

1st Floor ELECTRICAL

DRAWINGS PROVIDED BY: Timber Frame Solutions 35 Fowler Rd. Phone: 04986 207-568-3450		PROJECT DESCRIPTION: 24x32 12' POST 12/12 PITCH 16X24 LOFT		SHEET TITLE: SHEET TITLE		NO. DESCRIPTION BY DATE	
DATE: 8/28/2014	SCALE:	SHEET:		BY:		DATE:	
A-6							


timberframingsolutions.com

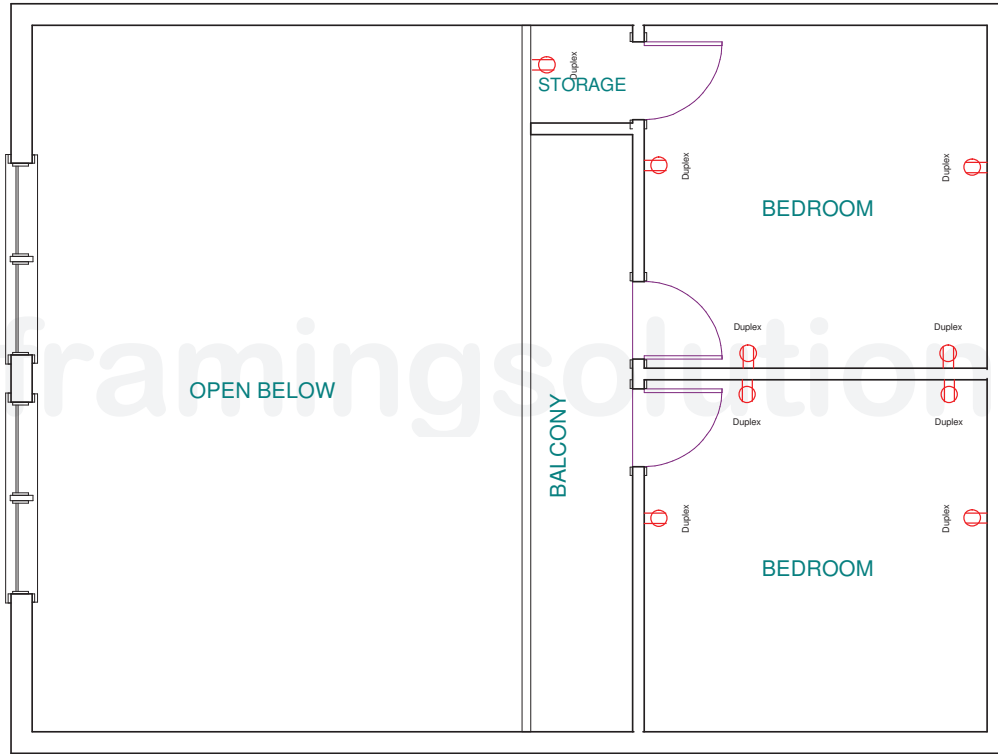

2nd Floor ELECTRICAL


DRAWINGS PROVIDED BY: Timber Frame Solutions 35 Fowler Rd., Plymouth, MA 01966 207-598-3457		PROJECT DESCRIPTION: 24x32 12' POST 12/12 PITCH 16X24 LOFT		SHEET TITLE: SHEET TITLE		NO. DESCRIPTION BY DATE	
DATE:	8/28/2014	SCALE:		SHEET:	A-7		

timber framing solutions.com

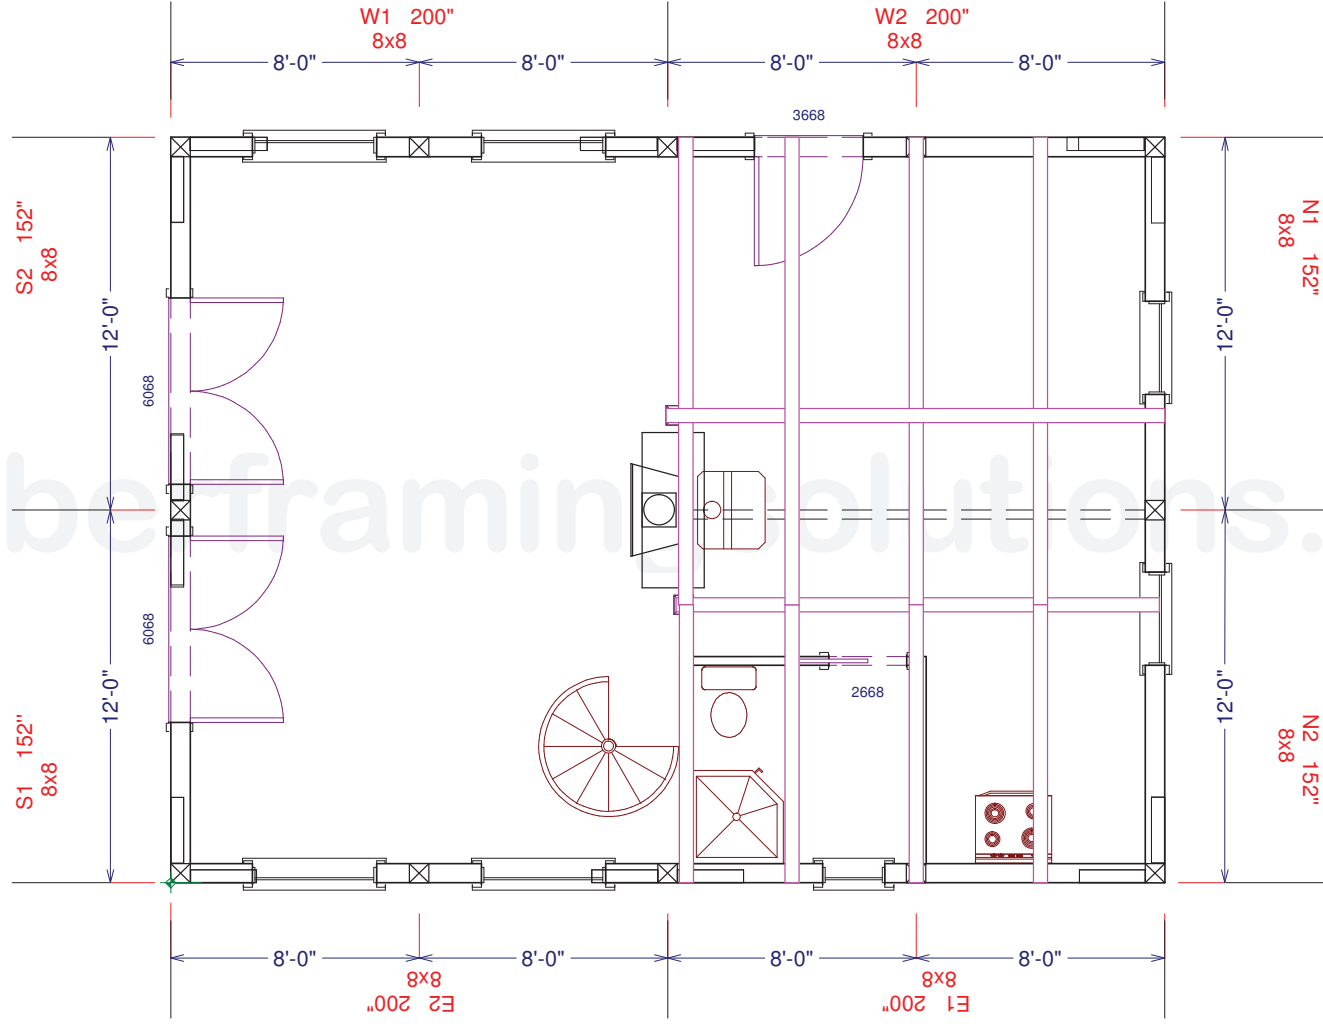


WALL AND LOFT FRAMING

DRAWINGS PROVIDED BY: Timber Frame Solutions 35 Fowler Rd., Newbury, VT 05455 207-558-3457		PROJECT DESCRIPTION: 24x32 12' POST 12/12 PITCH 16X24 LOFT	SHEET TITLE: SHEET TITLE	NO. DESCRIPTION	BY	DATE
DATE: 2012/28/8	SCALE:	SHEET: A-8				

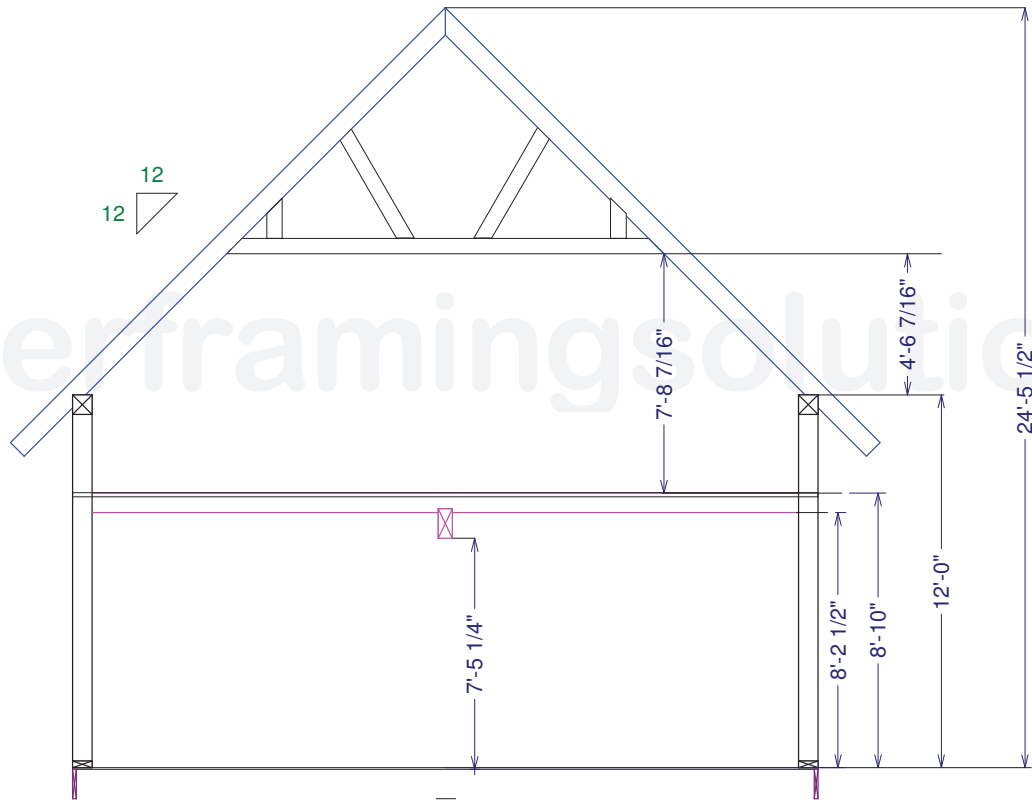

FRAMING ELEVATION WITH LOFT


DRAWINGS PROVIDED BY: Timber Frame Solutions 35 Fowler Rd., Timberlake, NC 28786 207-598-3457		PROJECT DESCRIPTION: 24x32 12' POST 12/12 PITCH 16X24 LOFT		SHEET TITLE: SHEET TITLE	
DATE:	8/28/2014	SCALE:		NO. DESCRIPTION BY DATE	
SHEET:	A-9				

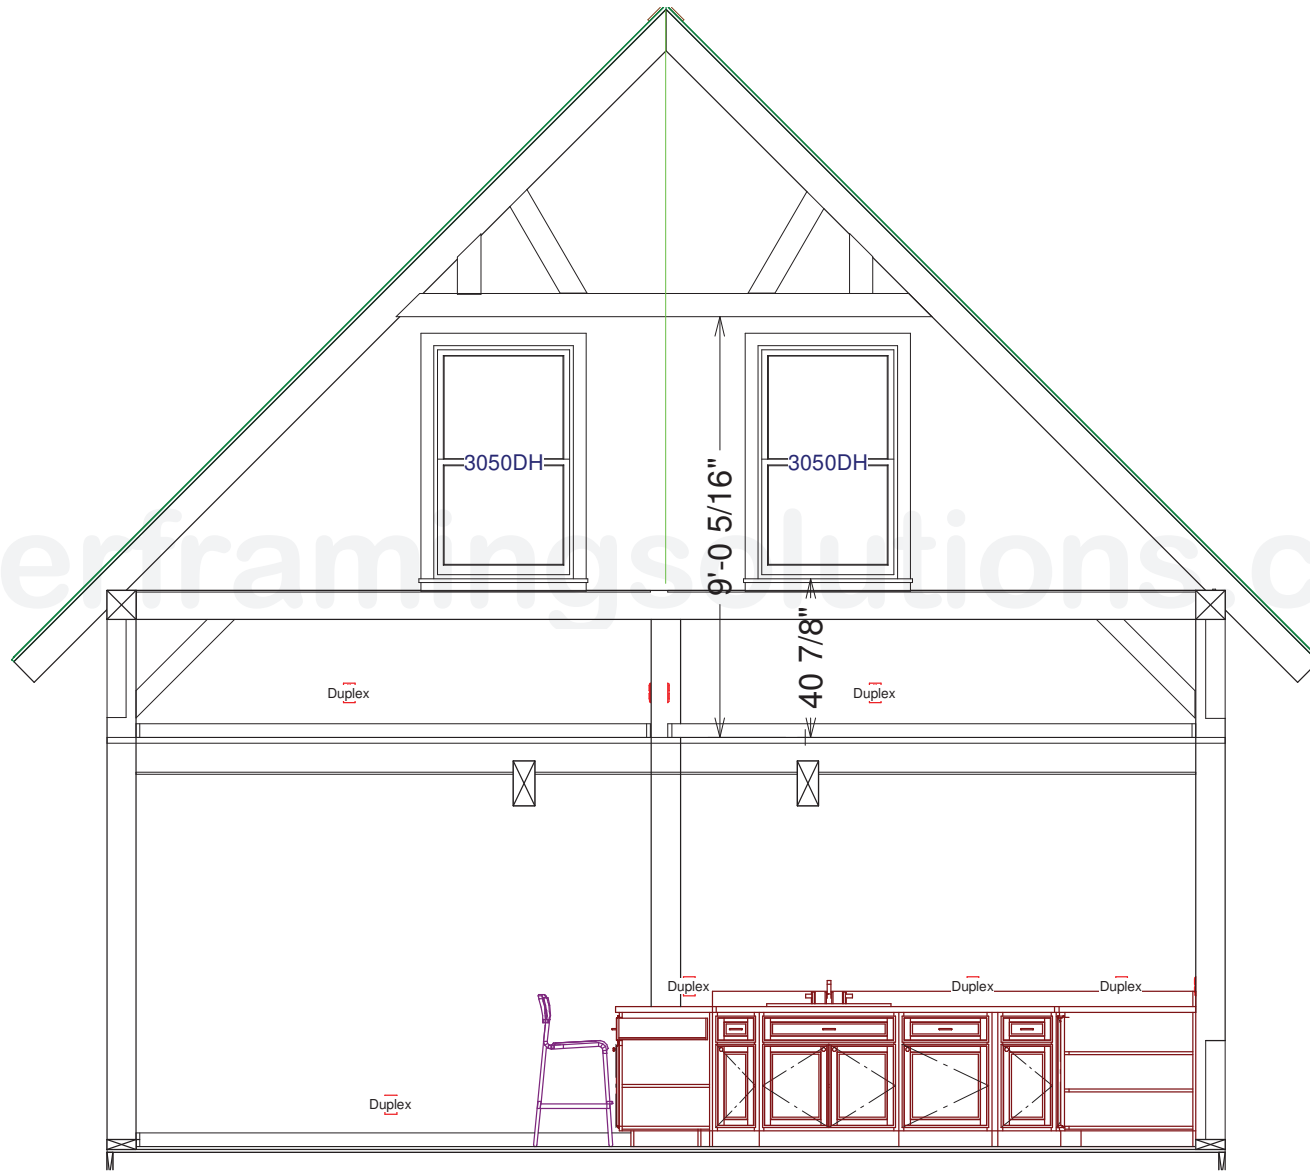

LOFT WINDOW ELEVATION

timberframingsolutions.com

DRAWINGS PROVIDED BY: Timber Frame Solutions 35 Fowler Rd., Suite 0496 Lewiston, NY 14603 207-598-3457		PROJECT DESCRIPTION: 24x32 12' POST 12/12 PITCH 16X24 LOFT		SHEET TITLE: SHEET TITLE	
DATE:	8/28/2014	NO.	DESCRIPTION	BY	DATE
SCALE:					
SHEET:	A-10				

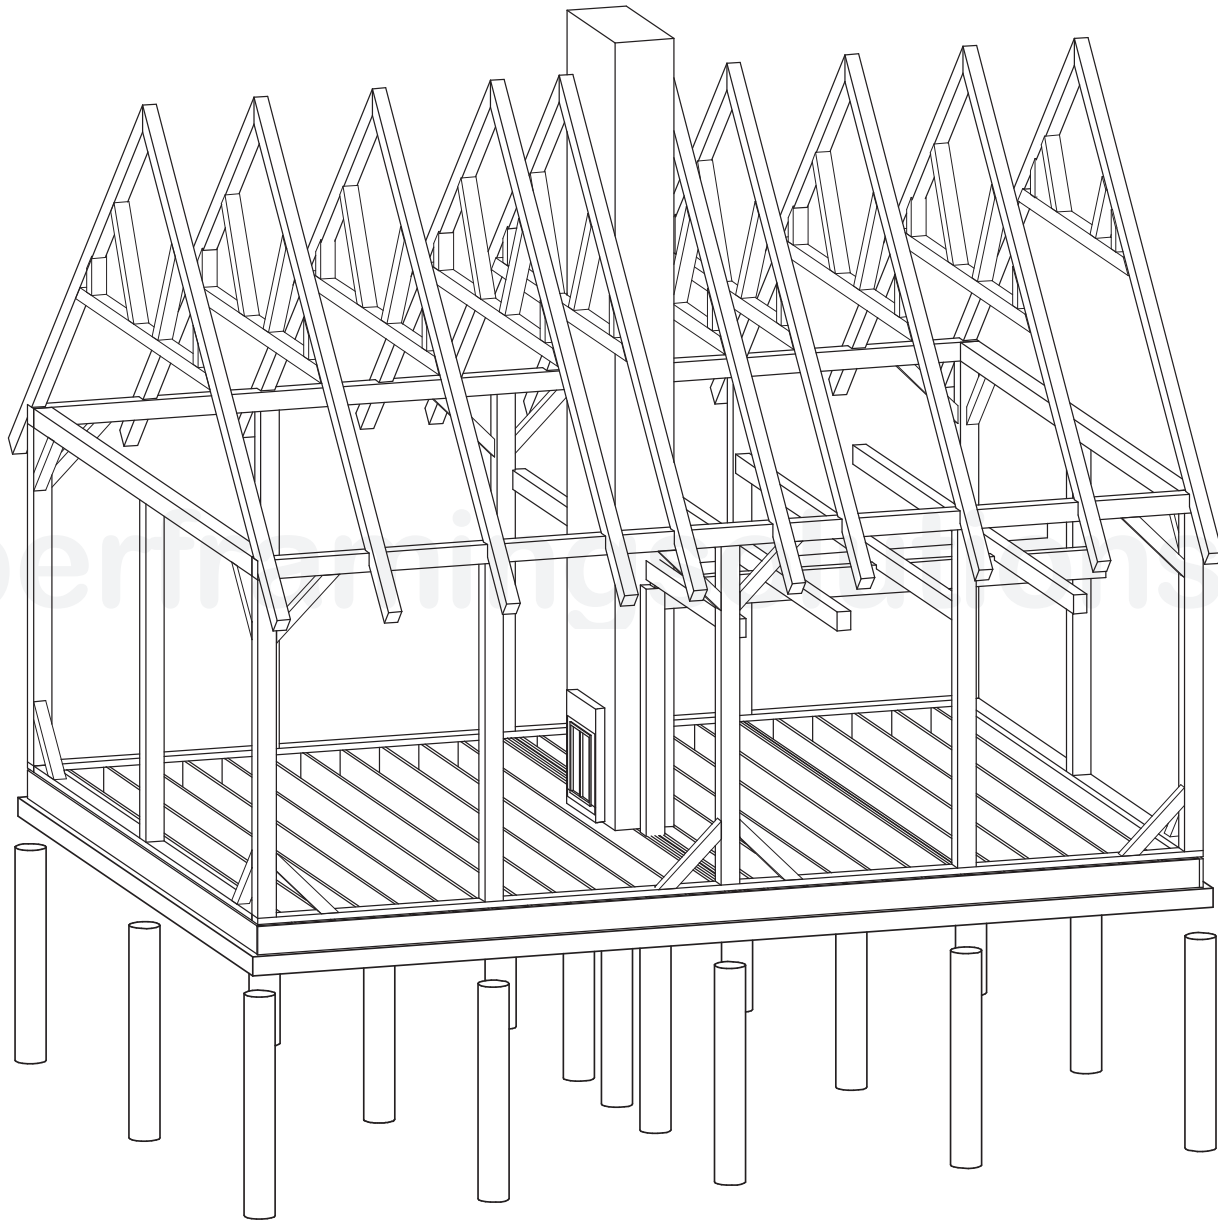

timberframingsolutions.com

--

NO.	DESCRIPTION	BY	DATE

SHEET TITLE:	SHEET TITLE
--------------	-------------

PROJECT DESCRIPTION:	24x32 12' POST 12/12 PITCH 16X24 LOFT
----------------------	---

DRAWINGS PROVIDED BY:	Timber Frame Solutions
	35 Fowler Rd., Plymouth, Maine 04966 207-598-3450


DATE:	8/28/2014
-------	-----------

SCALE:	
--------	--

SHEET:	
--------	--

SHEET:	A-11
--------	-------------

timberframesolutions.com

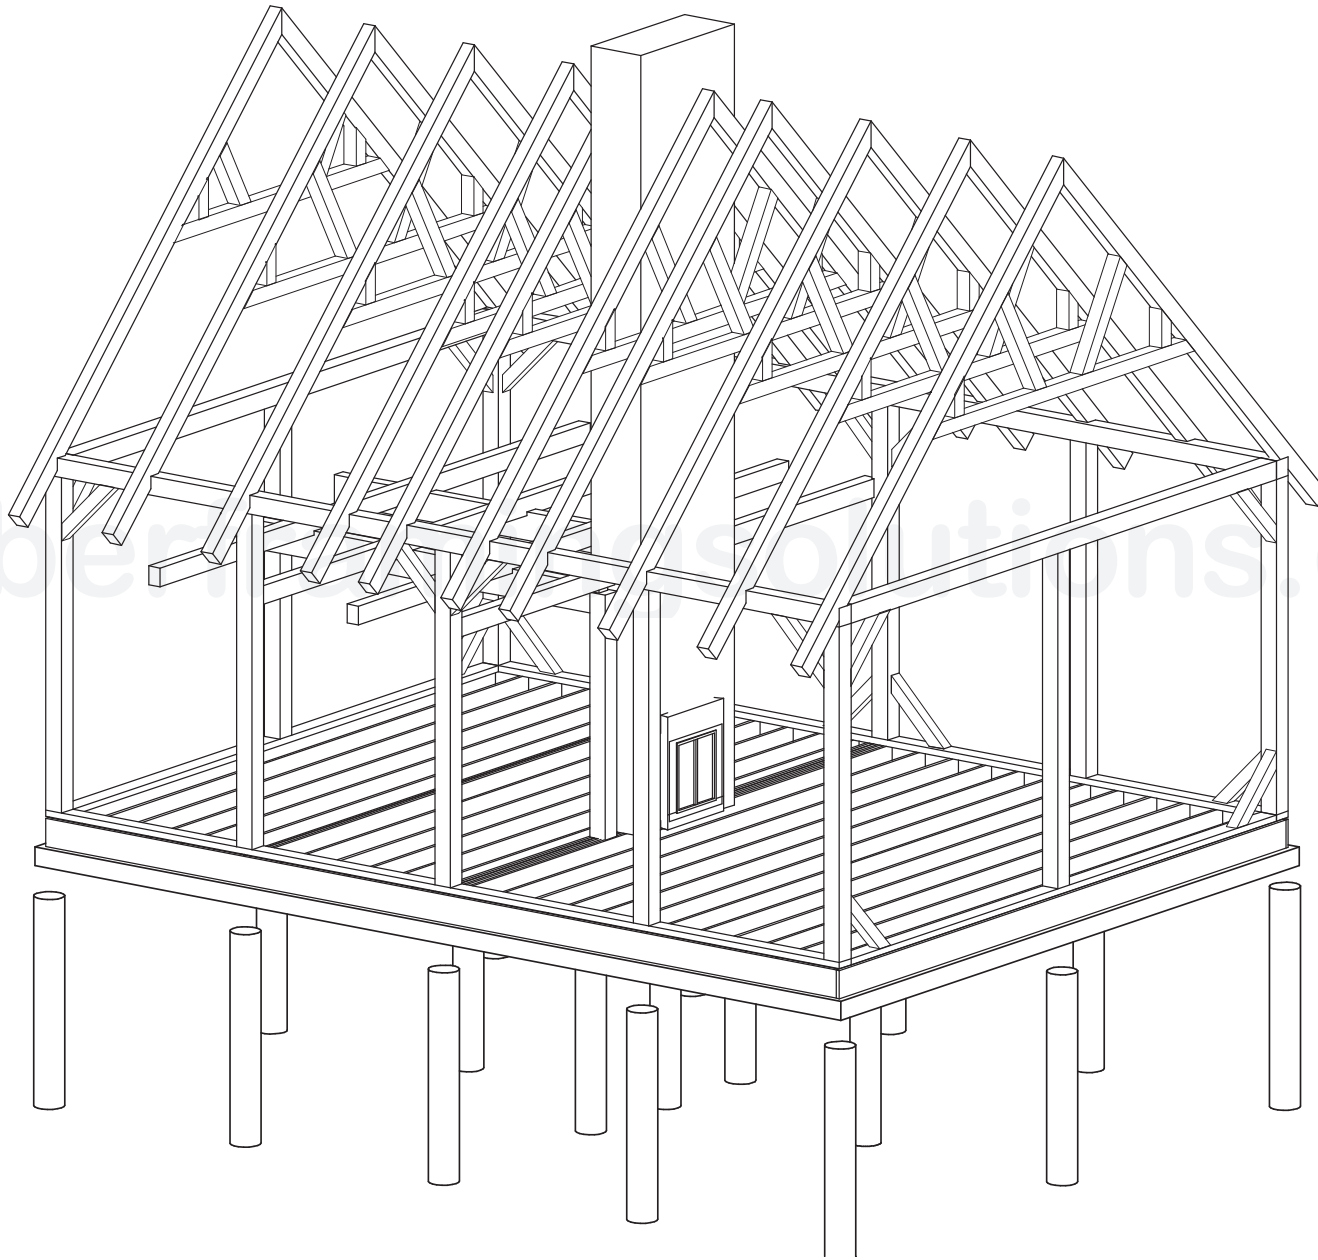

--

NO.	DESCRIPTION	BY	DATE

SHEET TITLE
SHEET TITLE

PROJECT DESCRIPTION:
24x32 12' POST
12/12 PITCH
16X24 LOFT

DRAWINGS PROVIDED BY:
Timber Frame Solutions
35 Fowler Rd.,
Plymouth, Maine 04966
207-598-3450

DATE:

8/28/2014

SCALE:

SHEET:

A-12

timberframe.com



--

NO.	DESCRIPTION	BY	DATE

SHEET TITLE:
SHEET TITLE

PROJECT DESCRIPTION:
**24x32 12' POST
12/12 PITCH
16X24 LOFT**

DRAWINGS PROVIDED BY:
Timber Frame Solutions
35 Fowler Rd.,
Plymouth, Maine 04966
207-598-3450

DATE:


8/28/2014

SCALE:

SHEET:

A-13

timberframe.com

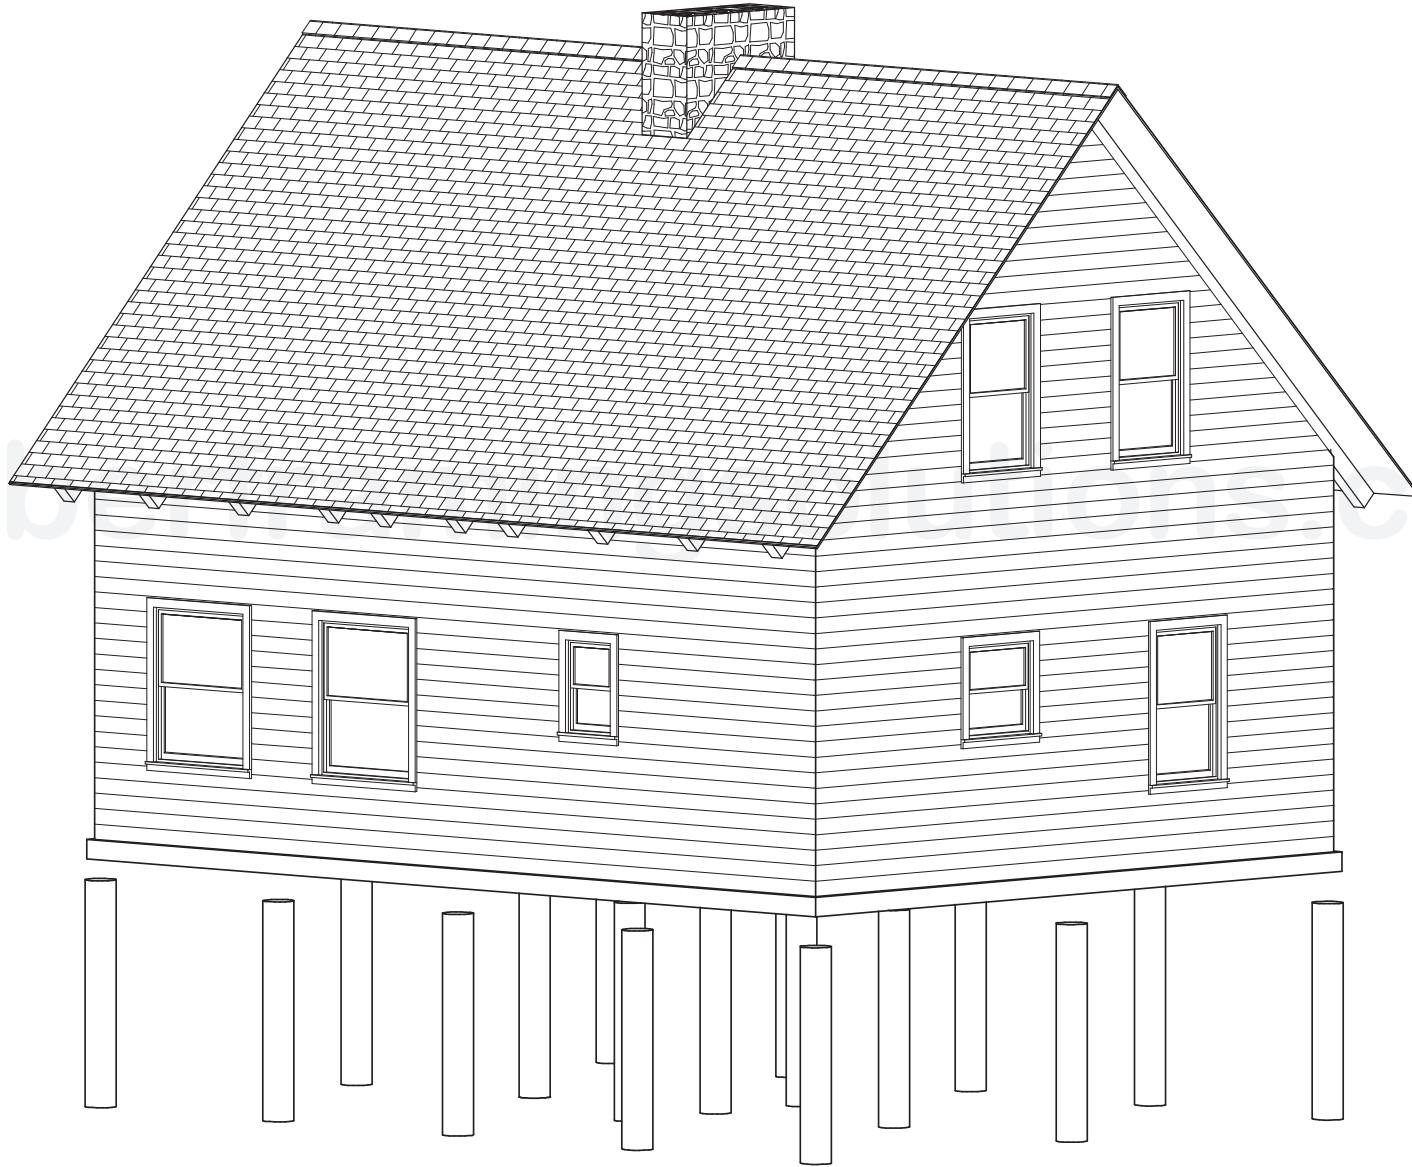

--

NO.	DESCRIPTION	BY	DATE

SHEET TITLE: SHEET TITLE

PROJECT DESCRIPTION:
24x32 12' POST
12/12 PITCH
16X24 LOFT

DRAWINGS PROVIDED BY:
Timber Frame Solutions
35 Fowler Rd.,
Newry, Maine 04866
207-598-3450

DATE:

8/28/2014

SCALE:

SHEET:

A-14

timberframe.com



NO.

DESCRIPTION

BY

DATE

SHEET TITLE

PROJECT DESCRIPTION:
24x32 12' POST
12/12 PITCH
16X24 LOFT

DRAWINGS PROVIDED BY:
Timber Frame Solutions
35 Fowler Rd.,
Lewiston, Maine 04986
207-598-3432

DATE:

8/28/2014

SCALE:

SHEET:

A-15